




**ADDRESS
MAKER**

EXCLUSIVE
PROJECT PREVIEW



Address Maker is a professionally managed Real Estate Development firm based out of Bangalore. Address Maker has successfully delivered over 5 million Sq.ft across Residential Apartments, Villas and Plotted developments across Bangalore city.

Address Maker has carved out a vision that it foresees to achieve in residential & commercial offerings. The expertise and practical understanding of the real estate industry offer an inherent assurance of successful implementation & timely delivery of real estate projects.

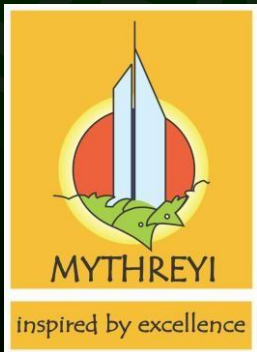

ARTEMIS ADDRESS

A Project by
Address Maker
in association with
Mythreyi Infra Spaces

RERA NO - PRM/KA/RERA/1251/308/PR/271023/006363

**22
ACRES**

**VILLA
PLOTS**

**401
UNITS**

**BMRDA
APPROVED**

Artemis Address is a premium plotted development in a thriving location towards the west of Bengaluru. Whether you're looking for long-term appreciation or thinking of building your dream home, this is your opportunity to secure your stake in a meticulously designed and thoughtfully crafted community.



**SONDEKOPPA,
OFF NELAMANGALA ROAD**

THE PROJECT



GRAND ENTRANCE



Open Air Theatre



Tennis Court



Multipurpose Hall



Badminton



Swimming Pool



Gymnasium



Senior Citizen's Park



Basketball Court



Kid's Play Area



Multi Court




LEGEND

 9.14m x 12.19m Plots	246
 9.14m x 15.24m Plots	50
 Odd Plots	105
 Civic Amenities	02
 Parks	10

MASTER PLAN

* Map not to Scale

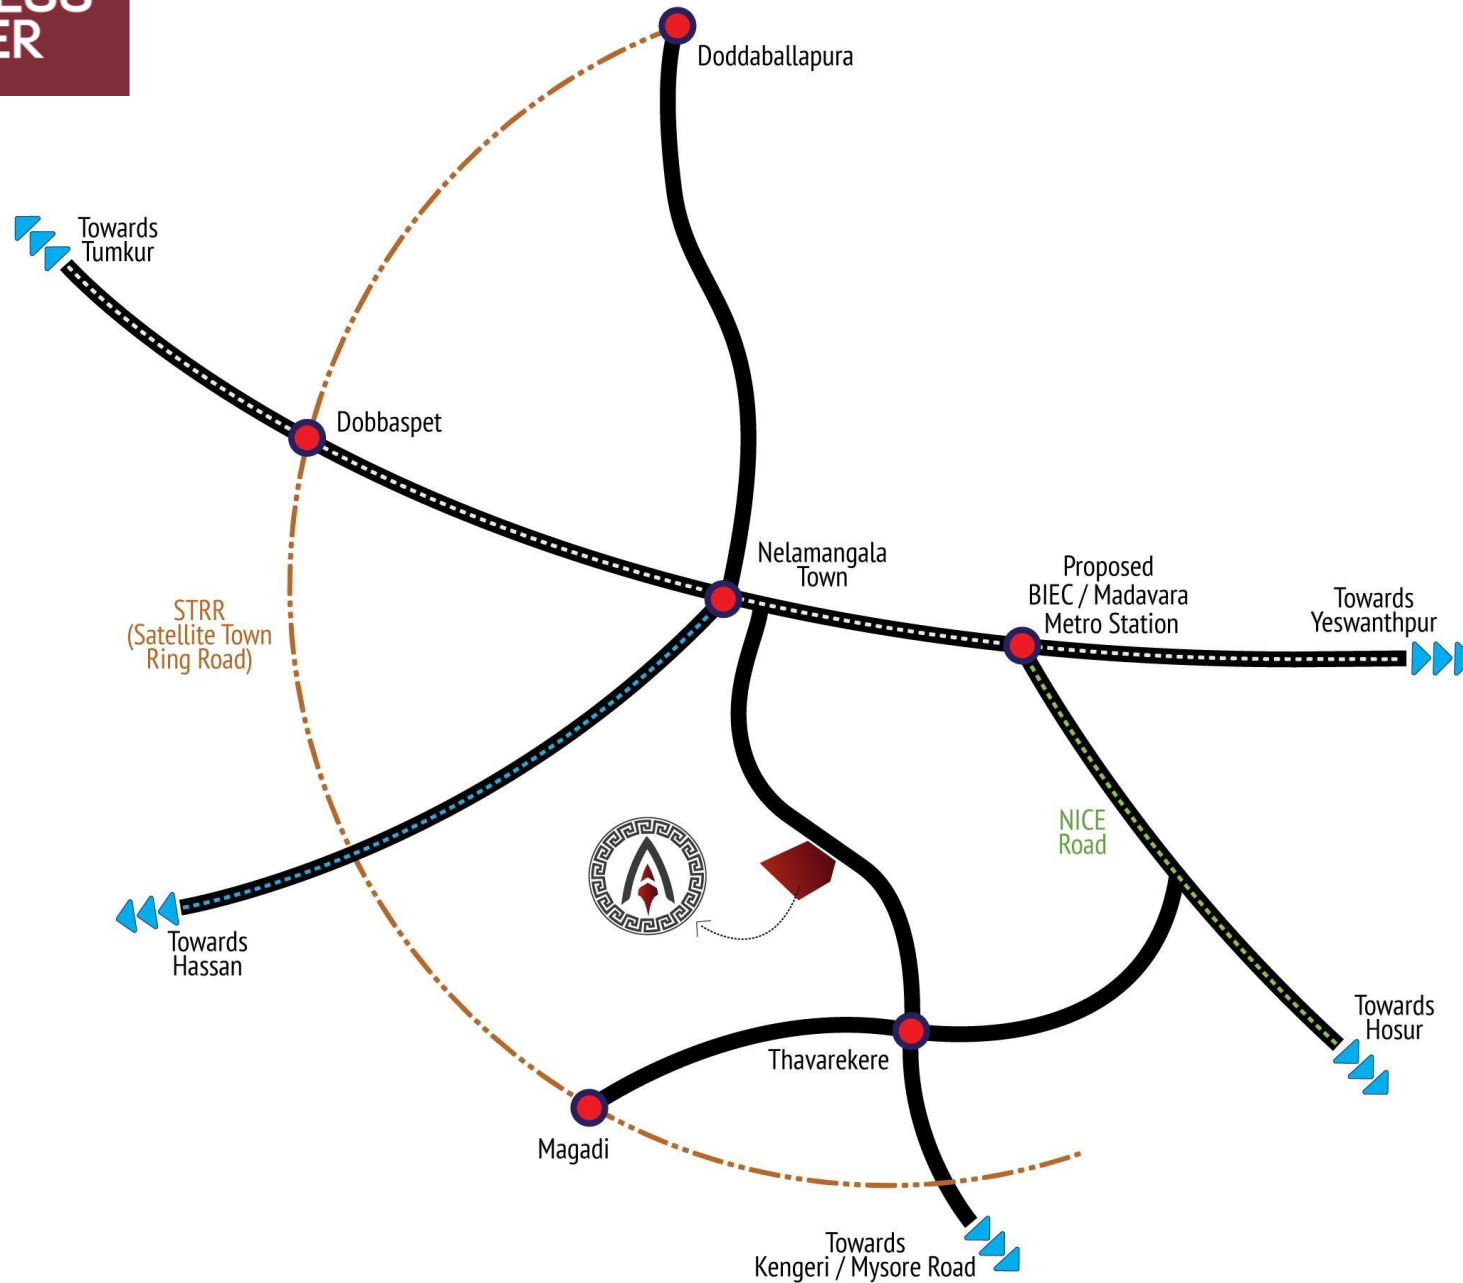

NEAREST LANDMARKS

Nelamangala Toll	11.1 Km
Nelamangala Town	9 Km
D Mart	11.5 Km
Sondekoppa Lake	2.5 Km
Emerald International School	5 Km
Harsha Hospital	10 Km

- Top quality concrete roads
- Underground Electrical Cabling with provision for communication cables
- Water Supply through gravity
- Paved pathway and landscaping on either side of the roads
- LED Street lights
- Sewage Treatment Plant
- Underground Irrigation Water Supply
- Organic Waste Converter

THANK YOU

